

LONSDALE METAL Co. LTD

London N17 9QU

TEL: 020 8801 4221 FAX: 020 8801 1287


Email: info@lonsdalemetal.co.uk

www.lonsdalemetal.co.uk

DRAWING TITLE:

**SIZES REQUIRED - WALL TO TOP & CURBS
TO OTHER SIDES, 5 DEGREE PITCH
ECOGARD FGR-F1**

SCALE: 1:5 AT A4

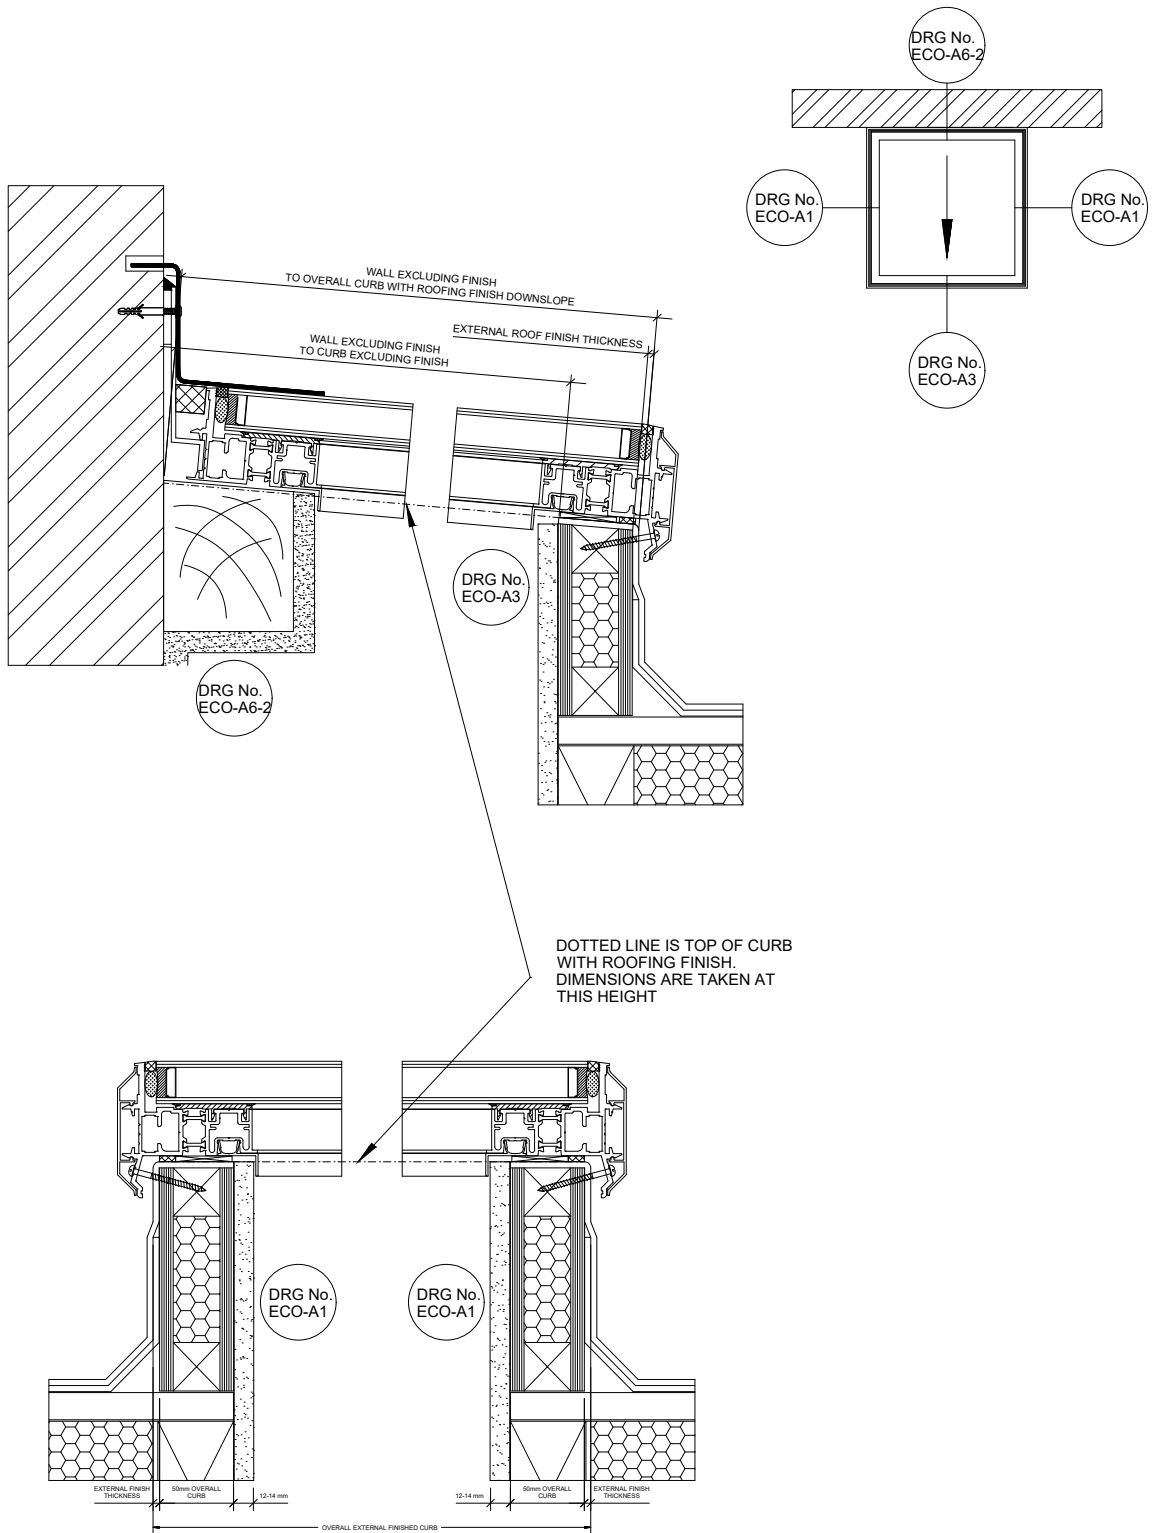

PROJECT:

TECHNICAL CATALOGUE DETAIL
ECOGARD ROOFLIGHT

REV	DATE

DRAWN	VM
DATE	01/2019
DRG. No.	ECO-A15 - 2