



LONSDALE METAL Co. LTD

London N17 9QU

TEL: 020 8801 4221 FAX: 020 8801 1287


Email: info@lonsdalemetal.co.uk

www.lonsdalemetal.co.uk

DRAWING TITLE:

**SIZES REQUIRED - WALL TO ONE SIDE & CURBS TO OTHER SIDES, 5 DEGREE PITCH
ECOGARD FGR-F1**

SCALE: 1:5 AT A4

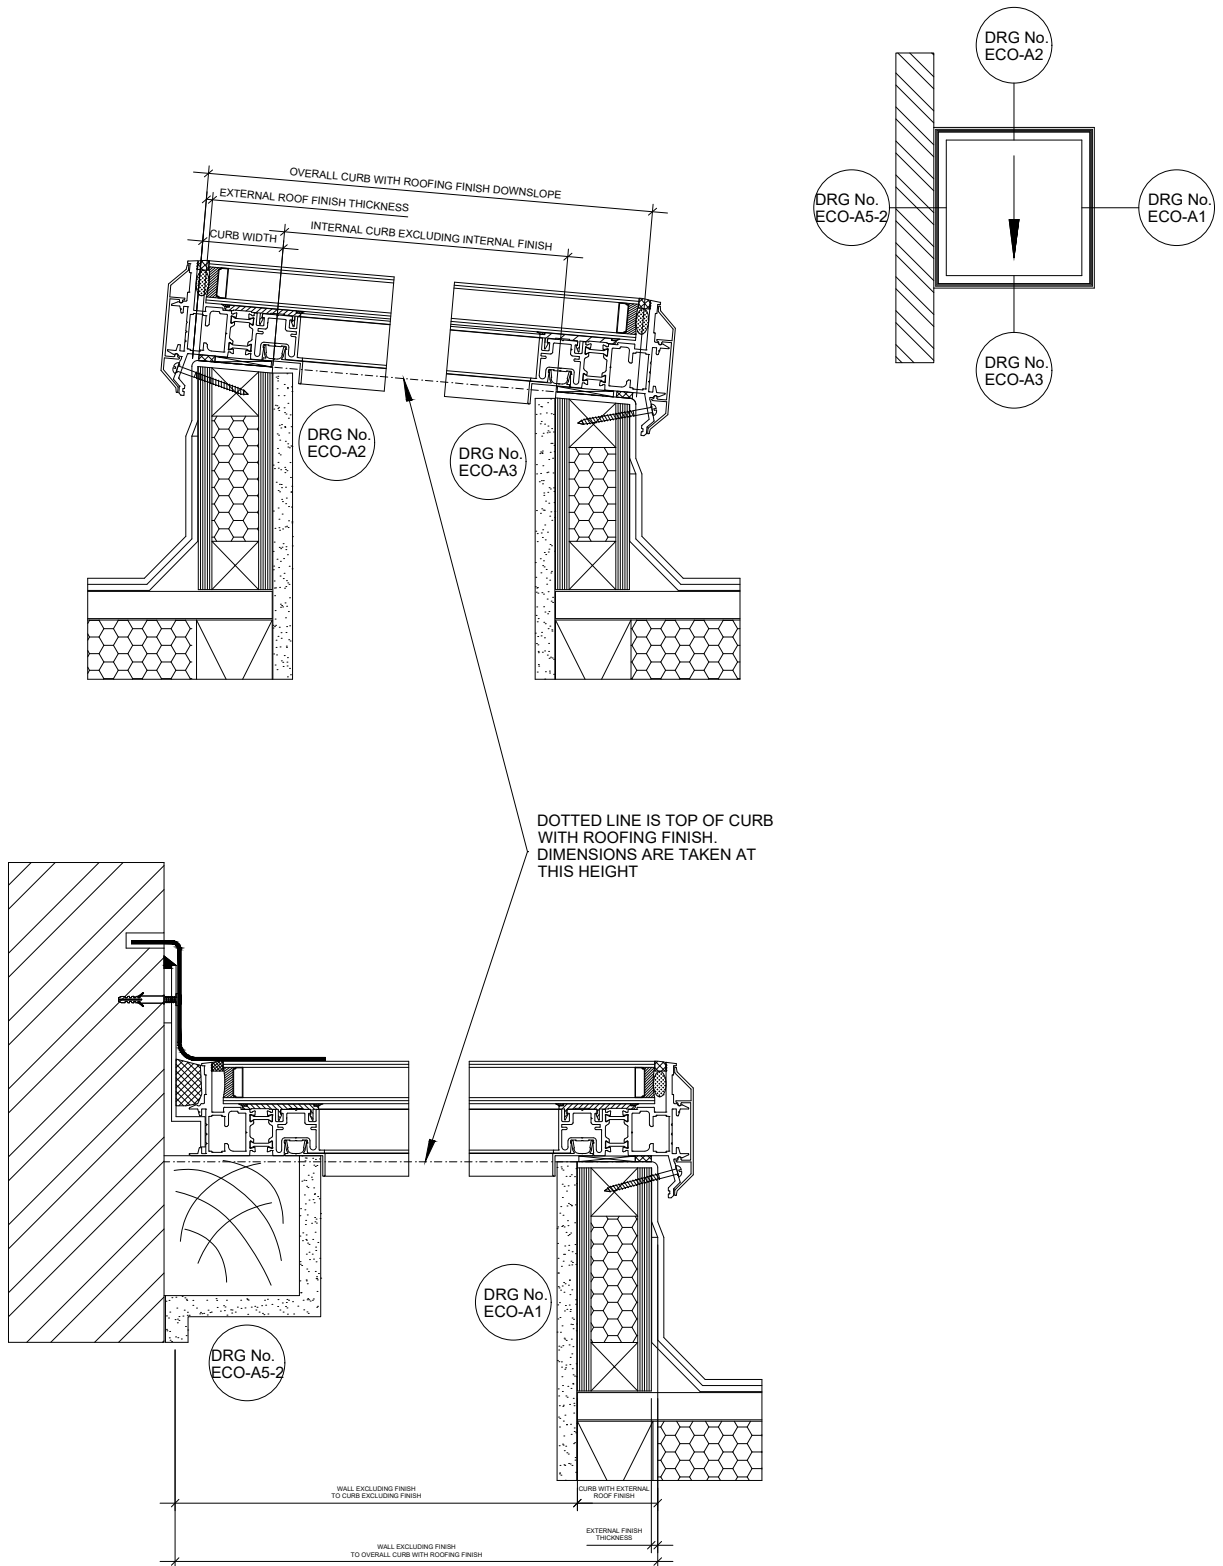

PROJECT: TECHNICAL CATALOGUE DETAIL ECOGARD ROOFLIGHT	REV	DATE		DRAWN	VM
				DATE	01/2019
				DRG. No.	ECO-A17 - 2