

LONSDALE METAL Co. LTD

London N17 9QU

TEL: 020 8801 4221 FAX: 020 8801 1287

Email: info@lonsdalemetal.co.uk

www.lonsdalemetal.co.uk


DRAWING TITLE:

SIZES REQUIRED - WALL TO TOP & SIDES,

CURB TO BOTTOM, 5 DEGREE PITCH

ECOGARD FGR-F1

SCALE: 1:5 AT A4

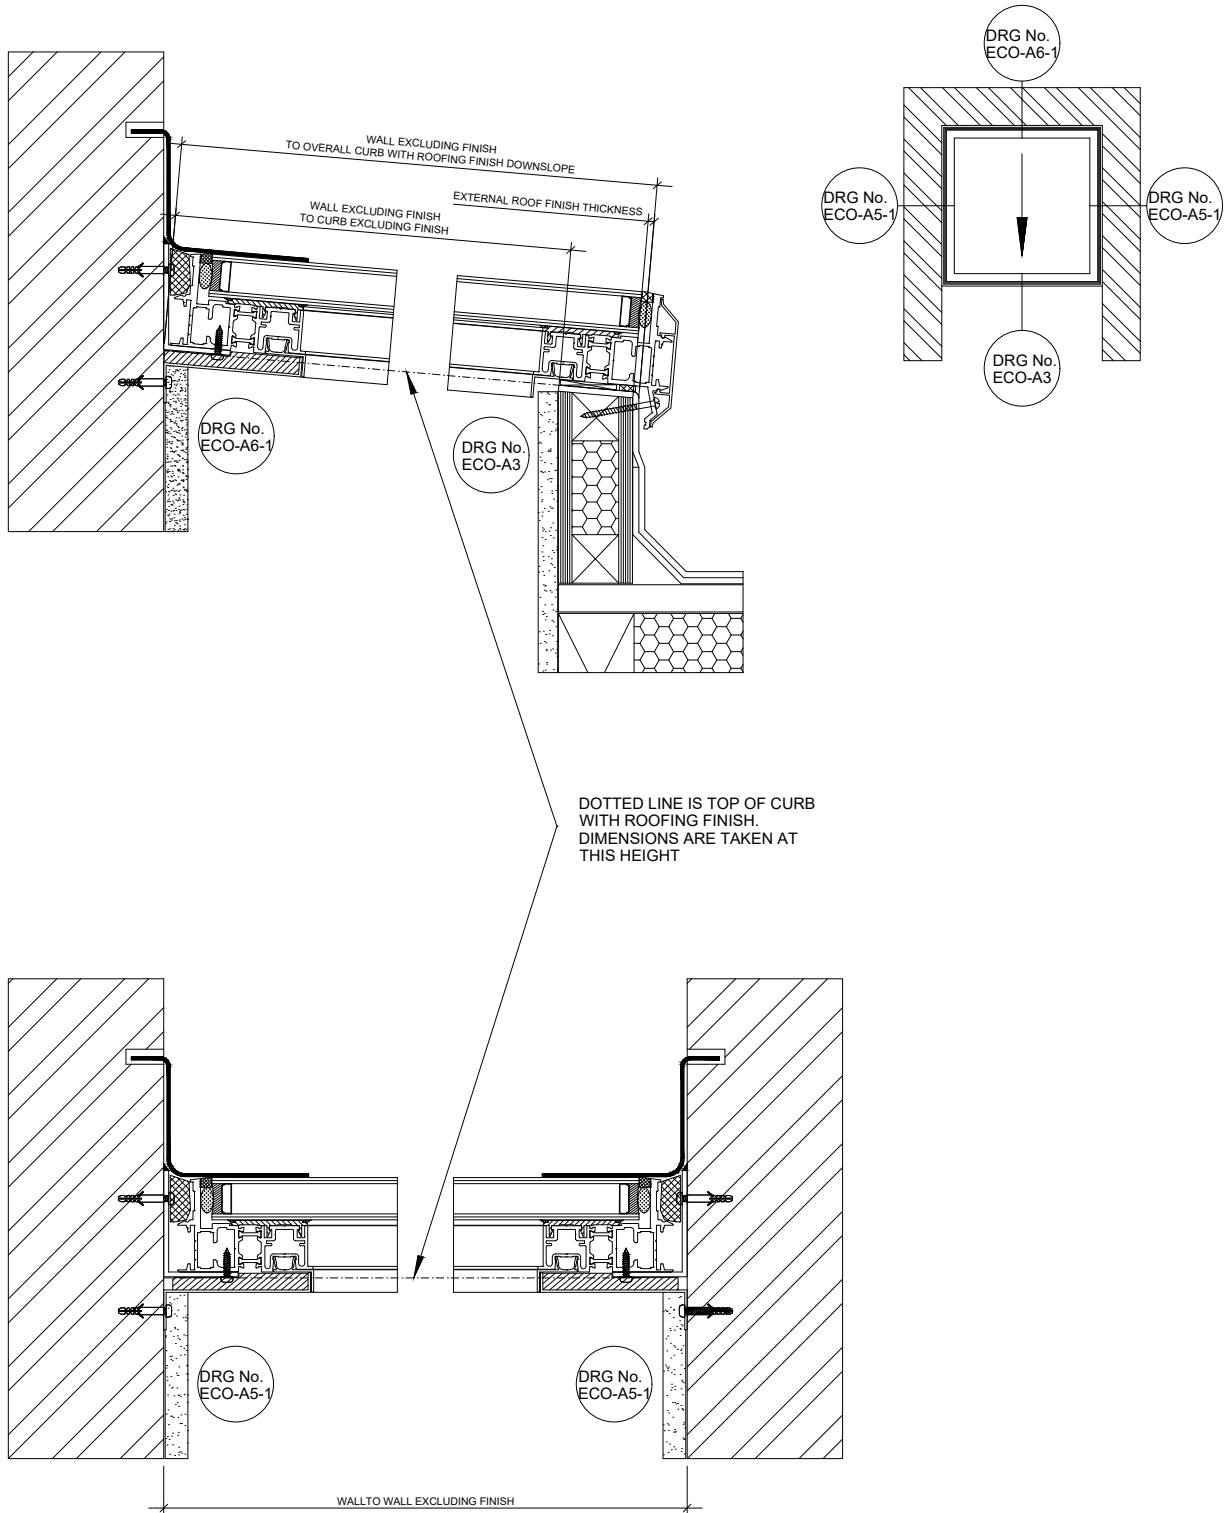

PROJECT: TECHNICAL CATALOGUE DETAIL ECOGARD ROOFLIGHT	REV	DATE	DRAWN	VM
			DATE	01/2019
			DRG. No.	ECO-A21 - 1