




LONSDALE METAL Co. LTD
 London N17 9QU
 TEL: 020 8801 4221 FAX: 020 8801 1287
 Email: info@lonsdalemetal.co.uk
 www.lonsdalemetal.co.uk

DRAWING TITLE:

VERTICAL SECTION THROUGH
 WLAKE-ON ECOGARD ROOFLIGHT WALL
 ABUTMENT DETAIL

SCALE: 1:2 AT A4

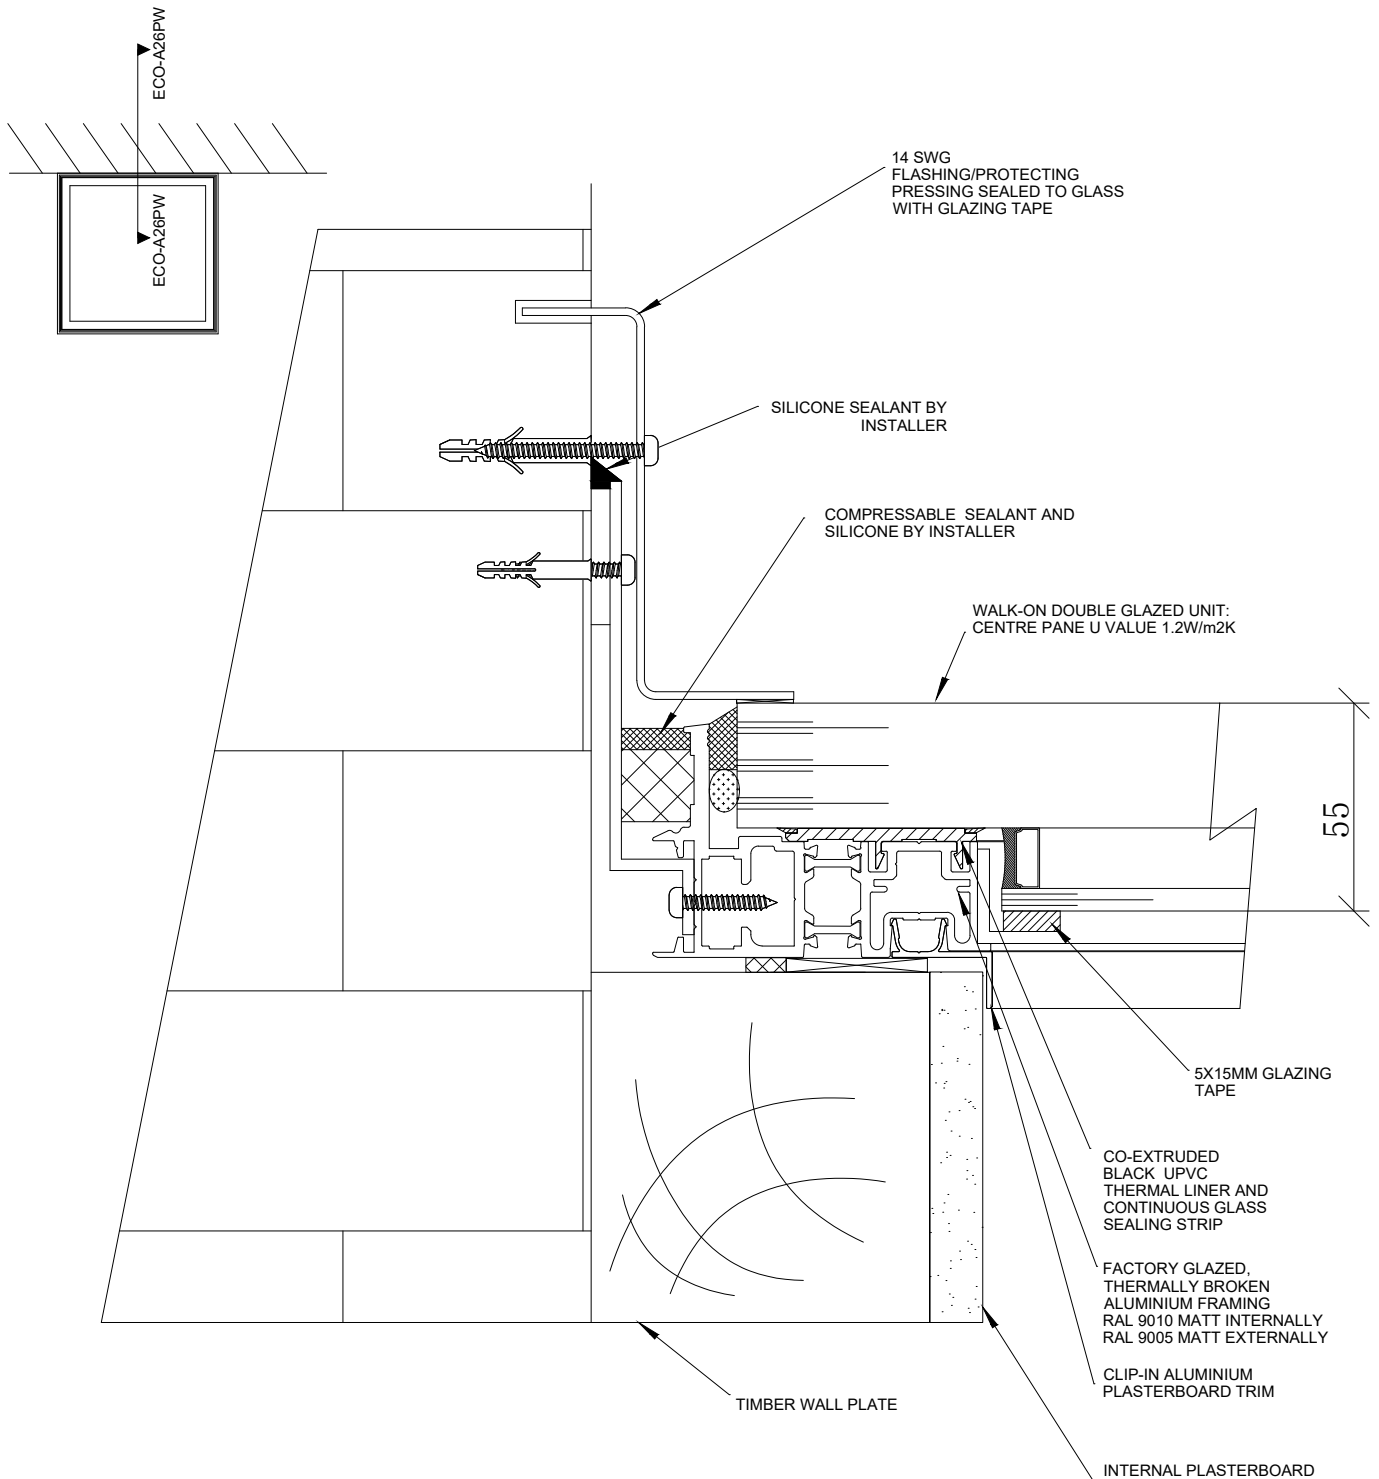

CONCENTRATED LOAD MUST NOT EXCEED 3600 N AND UNIFORM
 DISTRIBUTED LOAD MUST NOT EXCEED 5000 N/m²

PROJECT: TECHNICAL CATALOGUE DETAIL ECOGARD ROOFLIGHT	REV	DATE		DRAWN	VM
				DATE	11/2019
				DRG. No.	ECO-A26PW