

LONSDALE METAL Co. LTD

London N17 9QU

TEL: 020 8801 4221 FAX: 020 8801 1287


Email: info@lonsdalemetal.co.uk

www.lonsdalemetal.co.uk

DRAWING TITLE:

VERTICAL SECTION THROUGH TOP & BOTTOM DETAIL ECOGARD FGR-1 WITH VENT IN TILED ROOF

SCALE: 1:4 AT A4

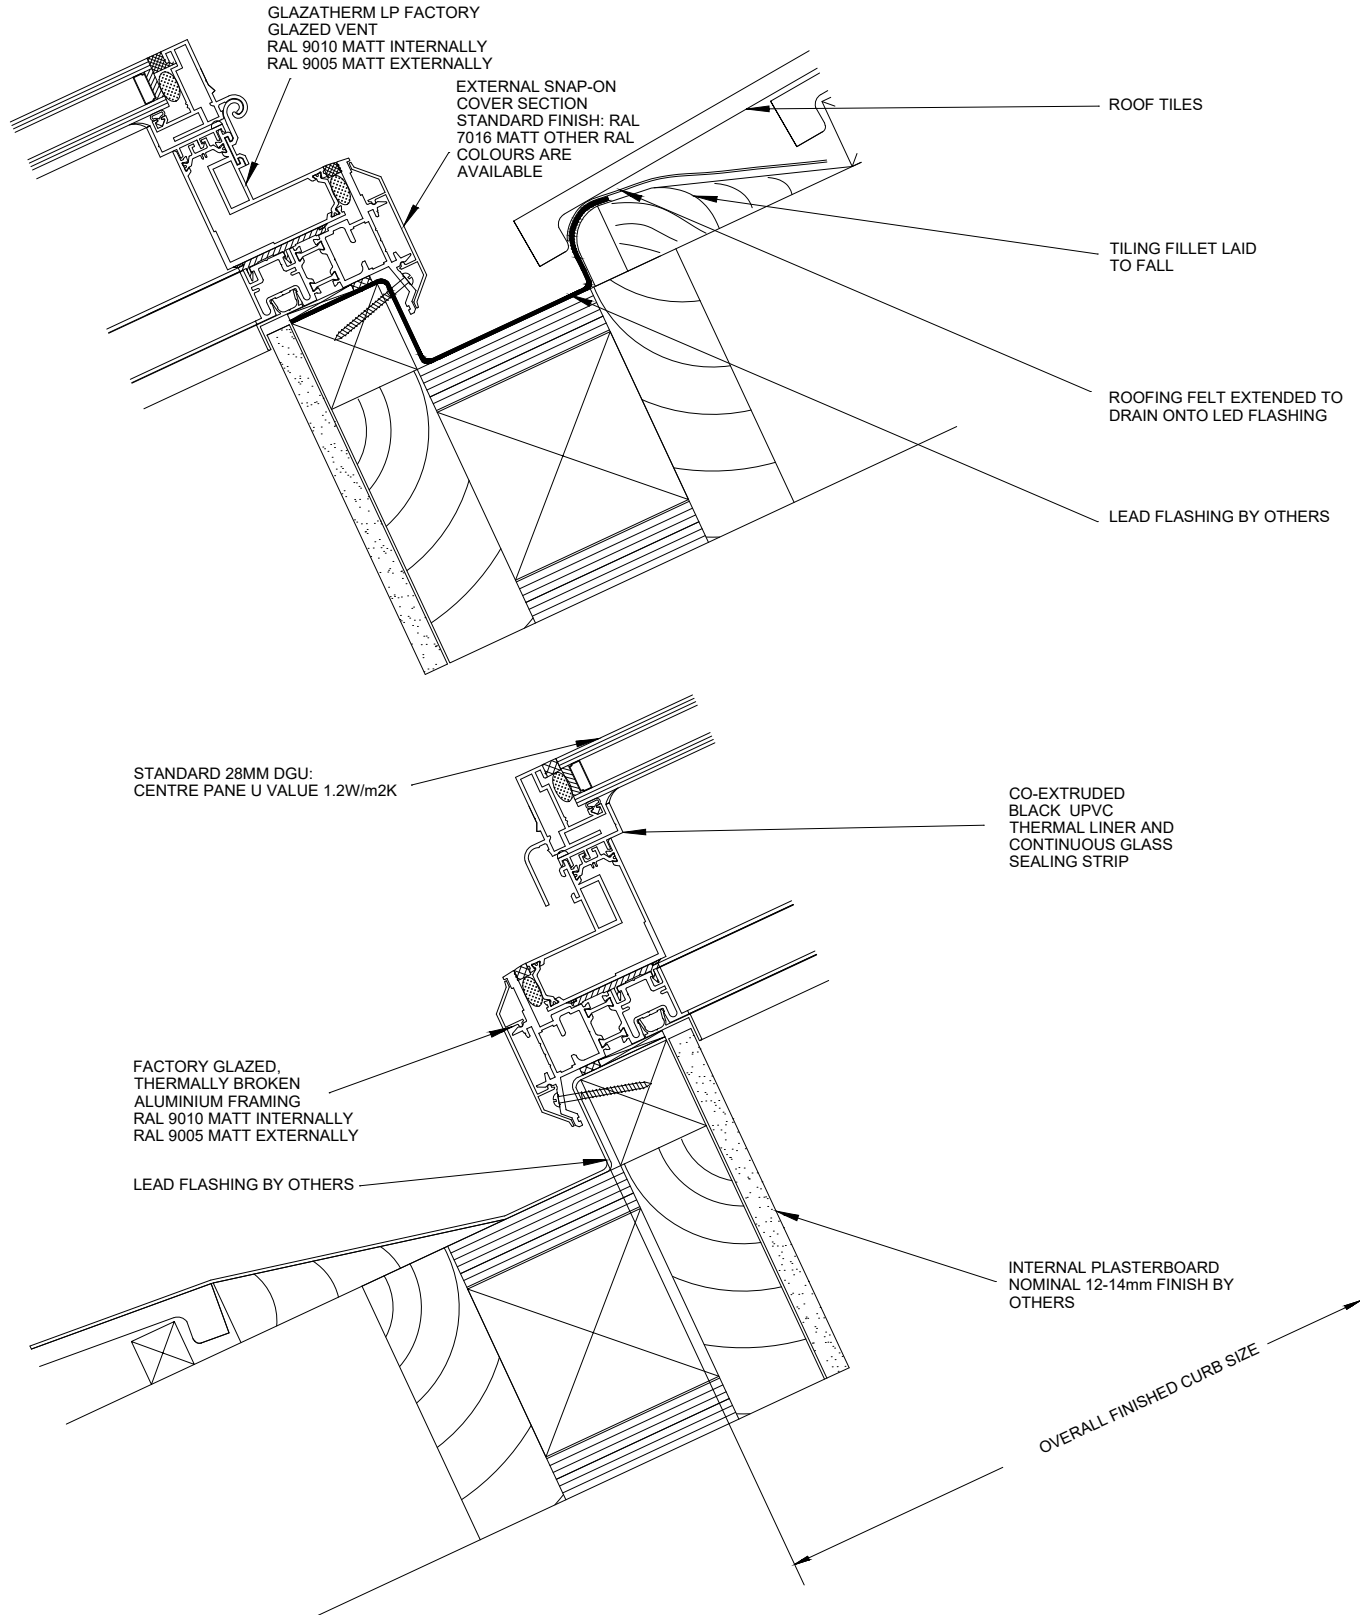

PROJECT:

TECHNICAL CATALOGUE DETAIL
ECOGARD ROOFLIGHT

REV	DATE

DRAWN VM

DATE 01/2019

DRG. No. ECO-A29V