



LONSDALE METAL Co. LTD

London N17 9QU

TEL: 020 8801 4221 FAX: 020 8801 1287


Email: info@lonsdalemetal.co.uk

www.lonsdalemetal.co.uk

DRAWING TITLE:

**VERTICAL SECTION THROUGH
ROOFLIGHT FRAME AT TOP WITH 5
DEGREE PITCH ECOGARD FGR-LP**

SCALE: 1:2 AT A4

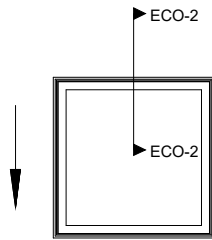

STANDARD 28MM DGU:
CENTRE PANE U VALUE 1.2W/m2K

FACTORY GLAZED,
THERMALLY BROKEN
ALUMINIUM FRAMING
RAL 9010 MATT
INTERNALLY
RAL 7016 MATT
EXTERNALLY

EXTERNAL SNAP-ON
COVER SECTION
STANDARD FINISH: RAL
7016 MATT OTHER RAL
COLOURS ARE
AVAILABLE

EXTERNAL ROOF FINISH &
MEMBRANE UP & OVER CURB
BY OTHERS, STEPPED BACK
AS SHOWN IF FELT SYSTEM
50mm BELOW CURB TOP

OPTIONAL INSULATED
UPSTAND 50mm WIDE x
150mm MINIMUM HEIGHT
ABOVE THE ROOF FINISH
CONSTRUCTED OF 32mm x
32mm TIMBER FRAMING
WITH 9mm MARINE PLY
INTERNALLY &
EXTERNALLY & POLYFOAM
RIGID INSULATION TO
BSEN13165 BY LONSDALE
OR TO DETAIL BY OTHERS

** MINIMUM 5 DEGREE FALL
OVER SHORTEST DIMENSION TO
FACILITATE DRAINAGE **


CO-EXTRUDED
BLACK UPVC
THERMAL LINER AND
CONTINUOUS GLASS
SEALING STRIP

CO-EXTRUDED
BLACK UPVC
THERMAL LINER AND
CONTINUOUS GLASS
SEALING STRIP

FACTORY GLAZED,
THERMALLY BROKEN
ALUMINIUM FRAMING
RAL 9010 MATT INTERNALLY
RAL 9005 MATT EXTERNALLY

CLIP-IN ALUMINIUM
PLASTERBOARD TRIM

INTERNAL PLASTERBOARD
NOMINAL 12-14mm FINISH BY
OTHERS

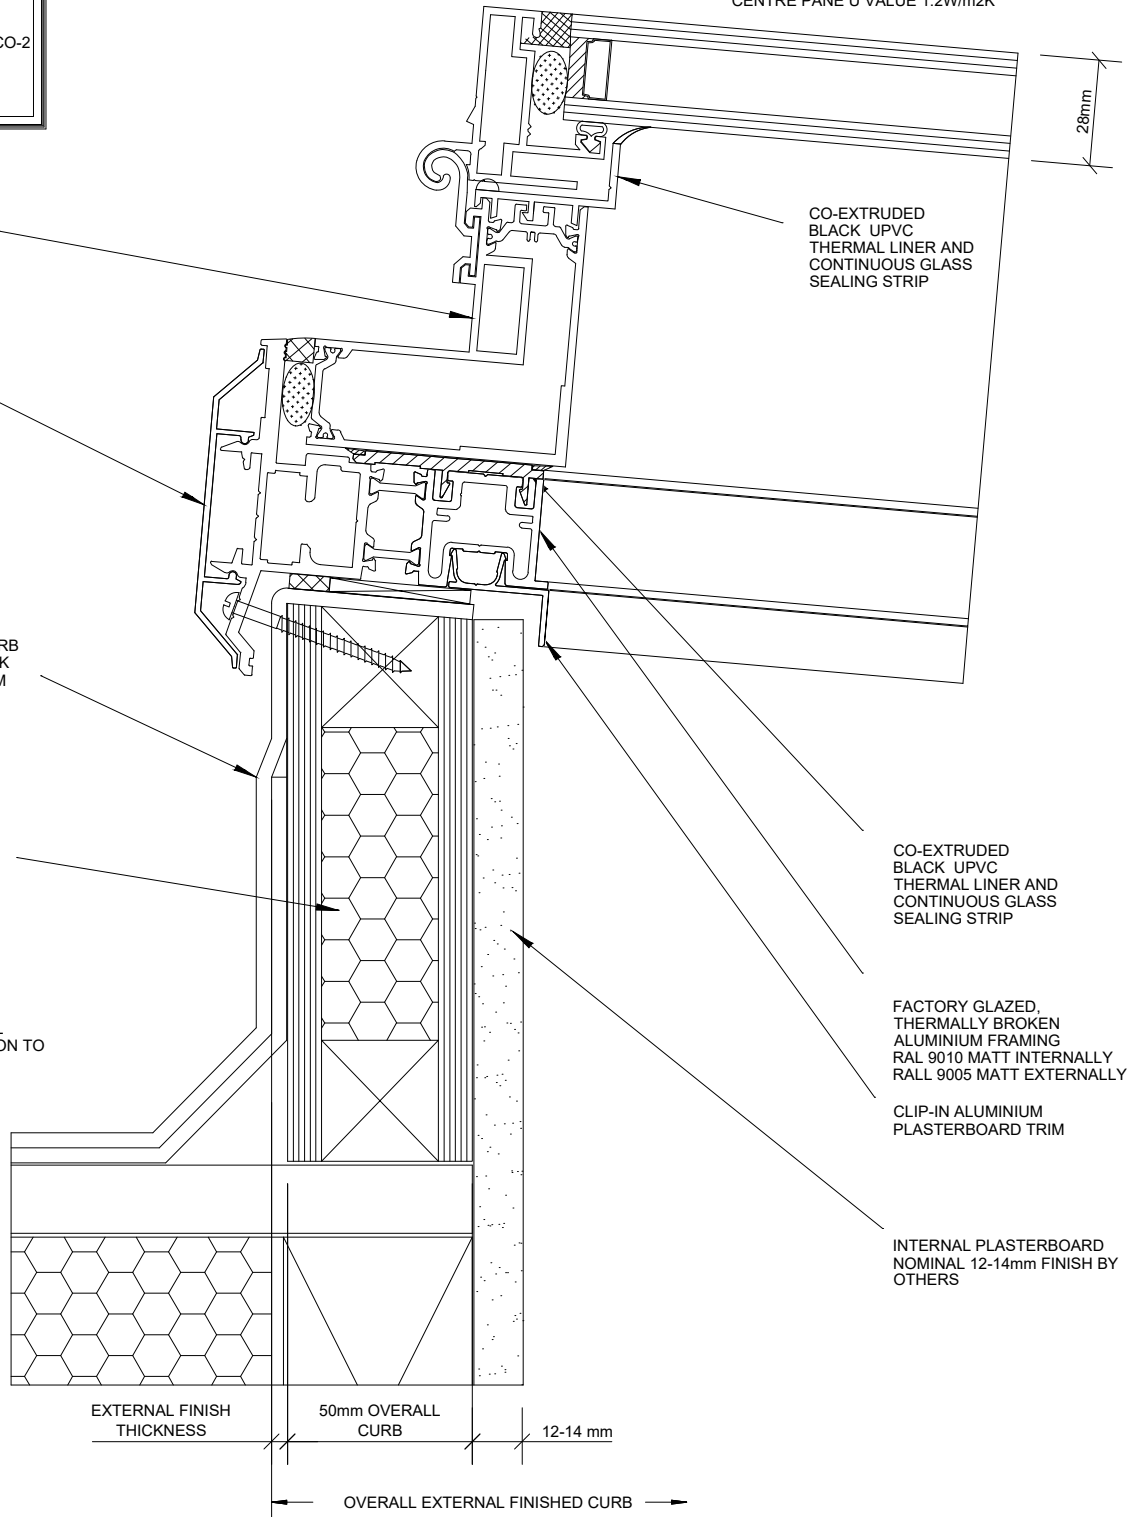

PROJECT:

TECHNICAL CATALOGUE DETAIL
ECOGARD ROOFLIGHT

REV	DATE	

DRAWN LMS

DATE 01/2015

DRG. No. ECO-A2V