

LONSDALE METAL Co. LTD

London N17 9QU

TEL: 020 8801 4221 FAX: 020 8801 1287


Email: info@lonsdalemetal.co.uk

www.lonsdalemetal.co.uk

DRAWING TITLE:

**VERTICAL SECTION THROUGH
ROOFLIGHT ECOGARD FGR-F1 WITH VENT
TOP WALL JUNCTION**

SCALE: 1:2 AT A4

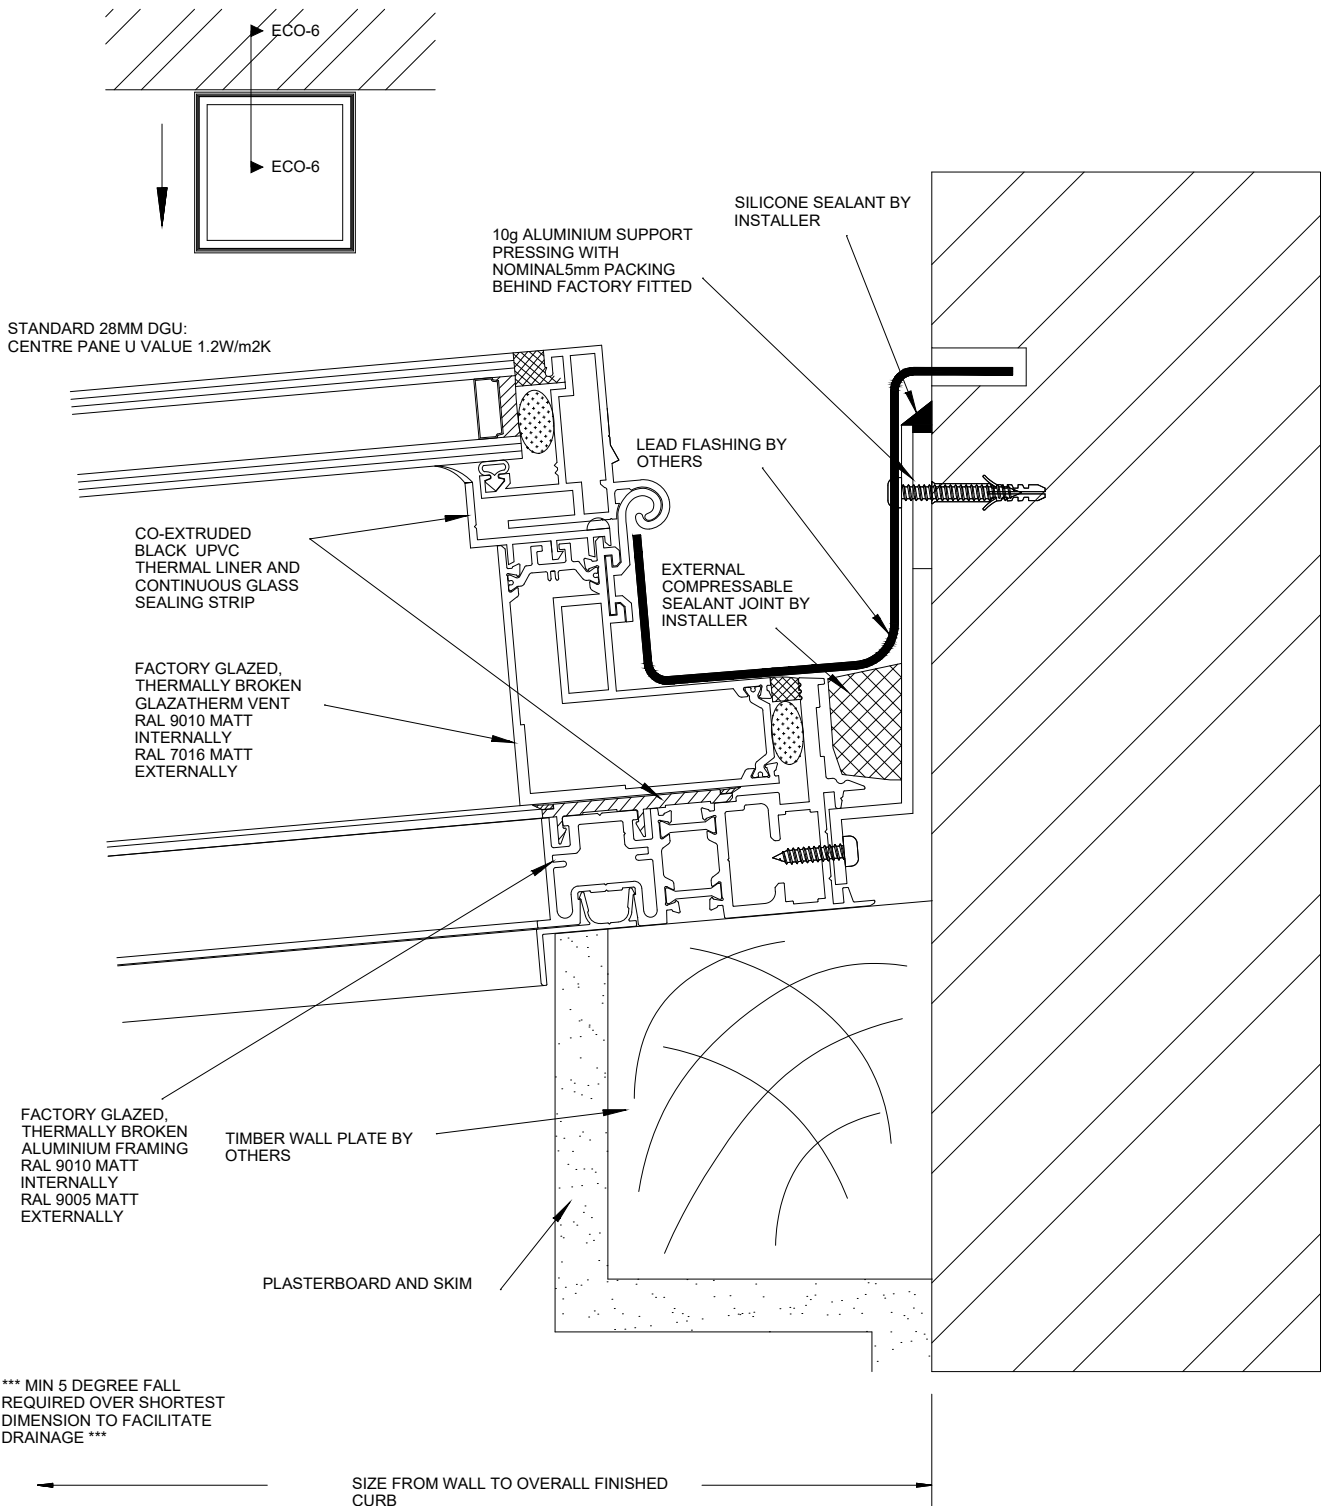

PROJECT:

TECHNICAL CATALOGUE DETAIL
ECOGARD ROOFLIGHT

| REV | DATE | |
|-----|------|--|
| | | |
| | | |
| | | |

DRAWN

VM

DATE

01/2019

DRG. No.

ECO-A6V - 2