


# VALLEY GUTTER DETAIL LEAD LINED TO TIMBER

SCALE 1:2 ON A4

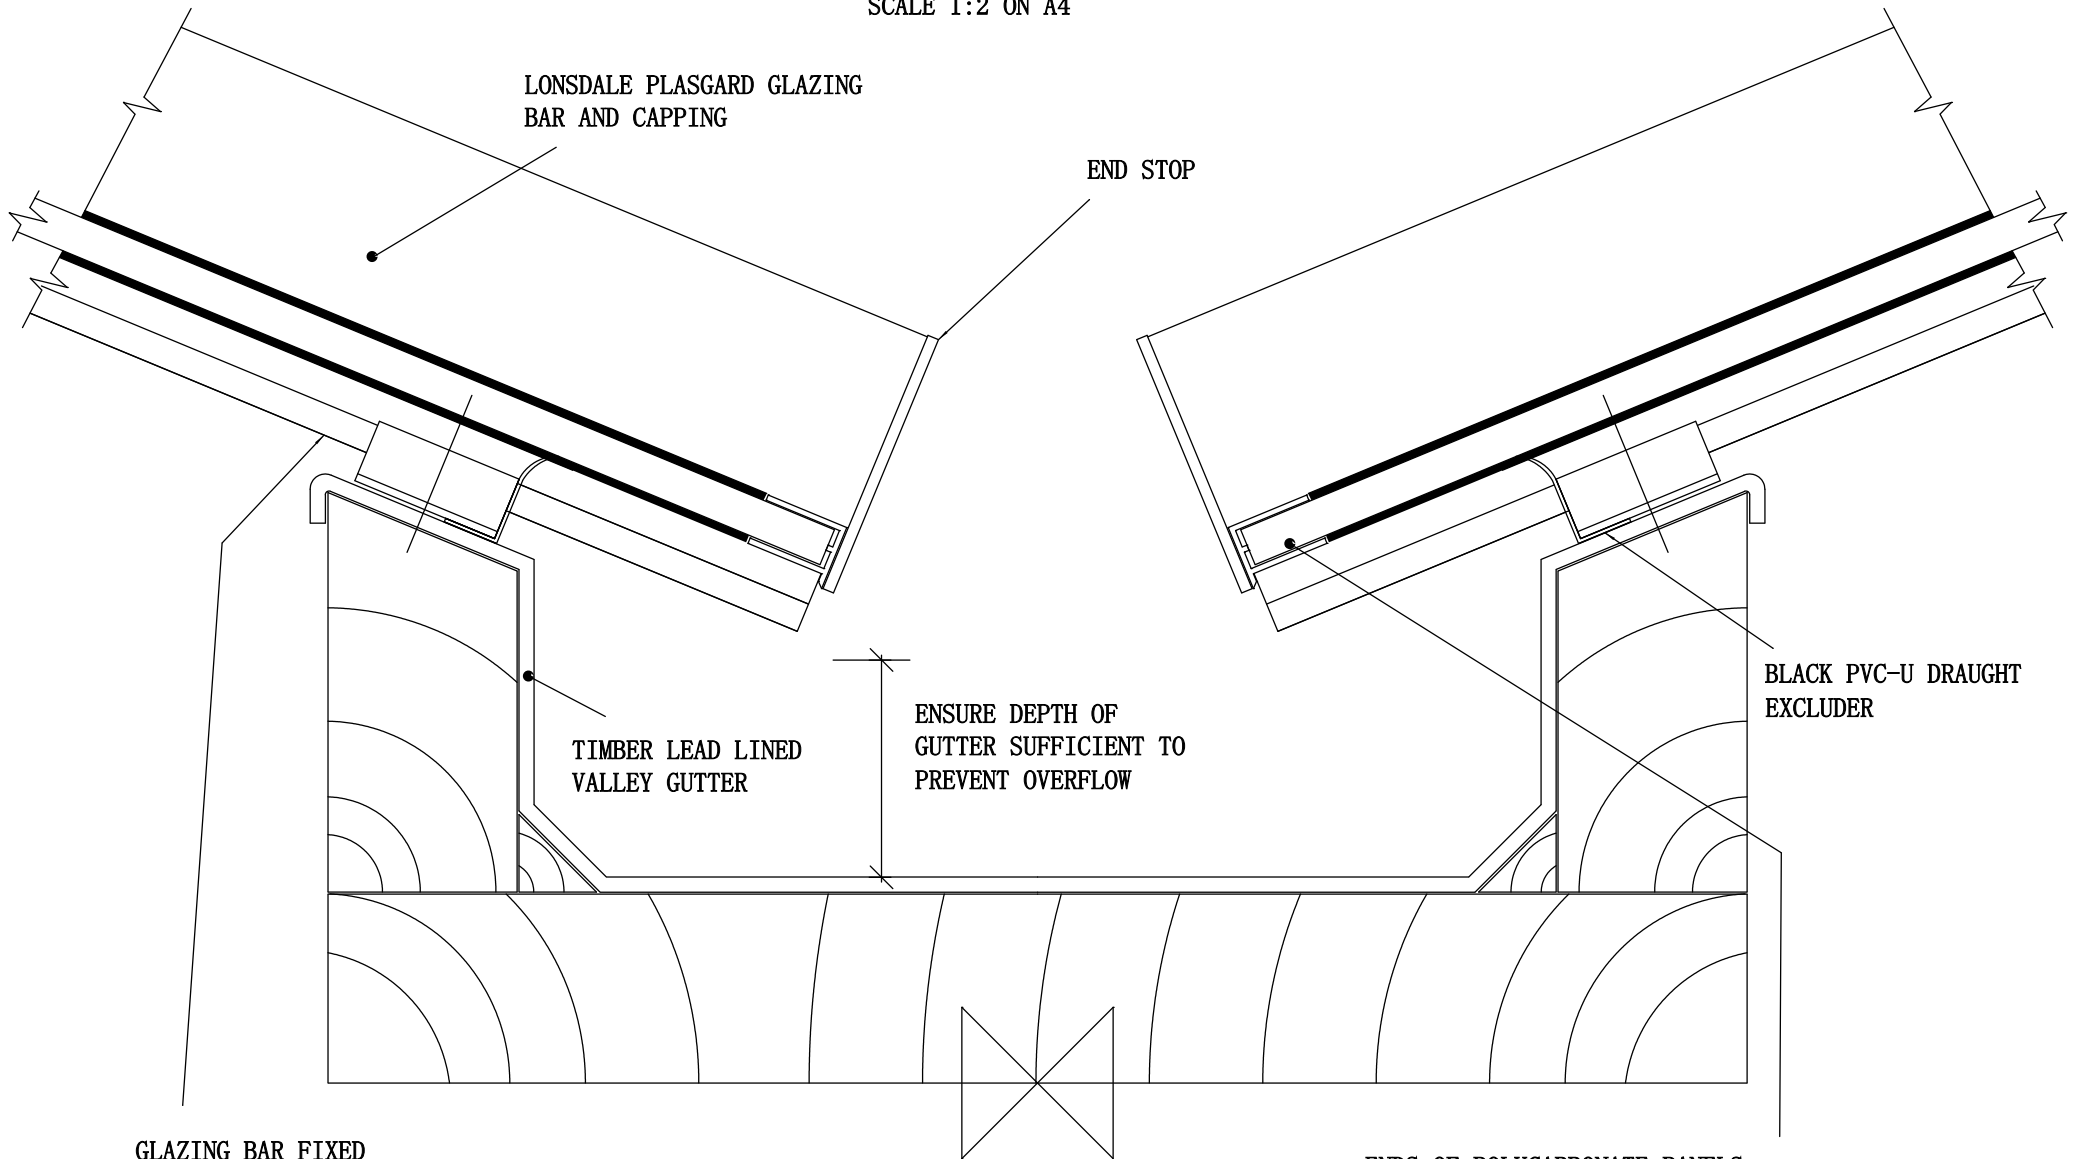

LONSDALE PLASGARD GLAZING  
BAR AND CAPPING

END STOP

TIMBER LEAD LINED  
VALLEY GUTTER

ENSURE DEPTH OF  
GUTTER SUFFICIENT TO  
PREVENT OVERFLOW

BLACK PVC-U DRAUGHT  
EXCLUDER

GLAZING BAR FIXED  
TO TIMBER WITH No. 10 x 1 1/2"  
WOODSCREWS AT 82 C/CTS

ENDS OF POLYCARBONATE PANELS  
FINISHED WITH BREATHER TAPE  
AND LONSDALE SHEET CLOSURE