



**LONSDALEMETAL Co. LTD**

London N17 9QU

TEL: 020 8801 4221 FAX: 020 8801 1287


Email: info@lonsdalemetal.co.uk

www.lonsdalemetal.co.uk

**DRAWING TITLE:**

**SAFEGARDTG50 TOP TIMBER CURB  
DETAIL WITH ALUMINIUM FLASHING**

SCALE: 1:2 AT A4

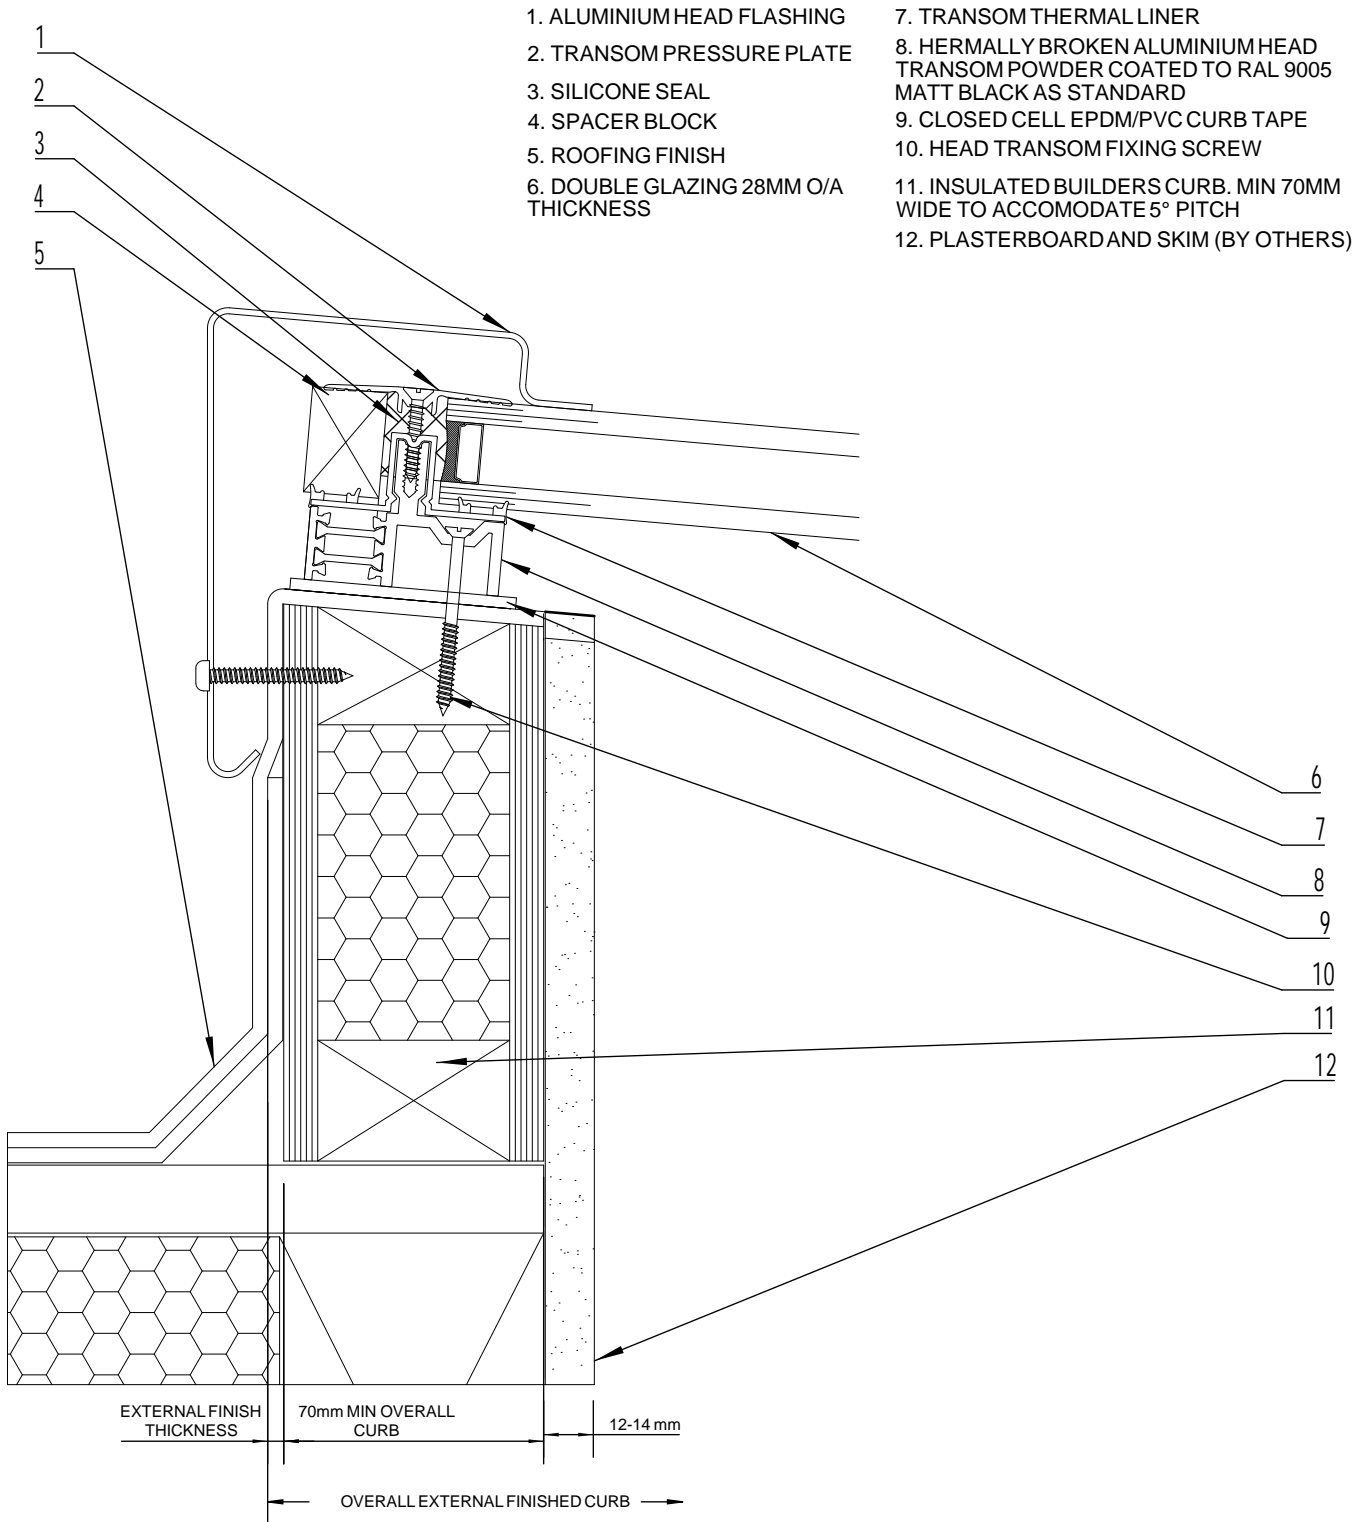

- 1. ALUMINIUM HEAD FLASHING
- 2. TRANSOM PRESSURE PLATE
- 3. SILICONE SEAL
- 4. SPACER BLOCK
- 5. ROOFING FINISH
- 6. DOUBLE GLAZING 28MM O/A THICKNESS
- 7. TRANSOM THERMAL LINER
- 8. HERMETICALLY BROKEN ALUMINIUM HEAD TRANSOM POWDER COATED TO RAL 9005 MATT BLACK AS STANDARD
- 9. CLOSED CELL EPDM/PVC CURB TAPE
- 10. HEAD TRANSOM FIXING SCREW
- 11. INSULATED BUILDERS CURB. MIN 70MM WIDE TO ACCOMMODATE 5° PITCH
- 12. PLASTERBOARD AND SKIM (BY OTHERS)

<b>PROJECT:</b>  <b>TECHNICAL CATALOGUE DETAIL</b> <b>SAFEGARDTG50</b>	REV	DATE		DRAWN	VM
				DATE	07/2024
				DRG. No.	TG-81T