




LONSDALE METAL Co. LTD
 London N17 9QU
 TEL: 020 8801 4221 FAX: 020 8801 1287
 Email: info@lonsdalemetal.co.uk
 www.lonsdalemetal.co.uk

DRAWING TITLE:
VERTICAL SECTION THROUGH
ROOFLIGHT PERIMETER JAMB DETAIL

SCALE: 1:2 AT A4

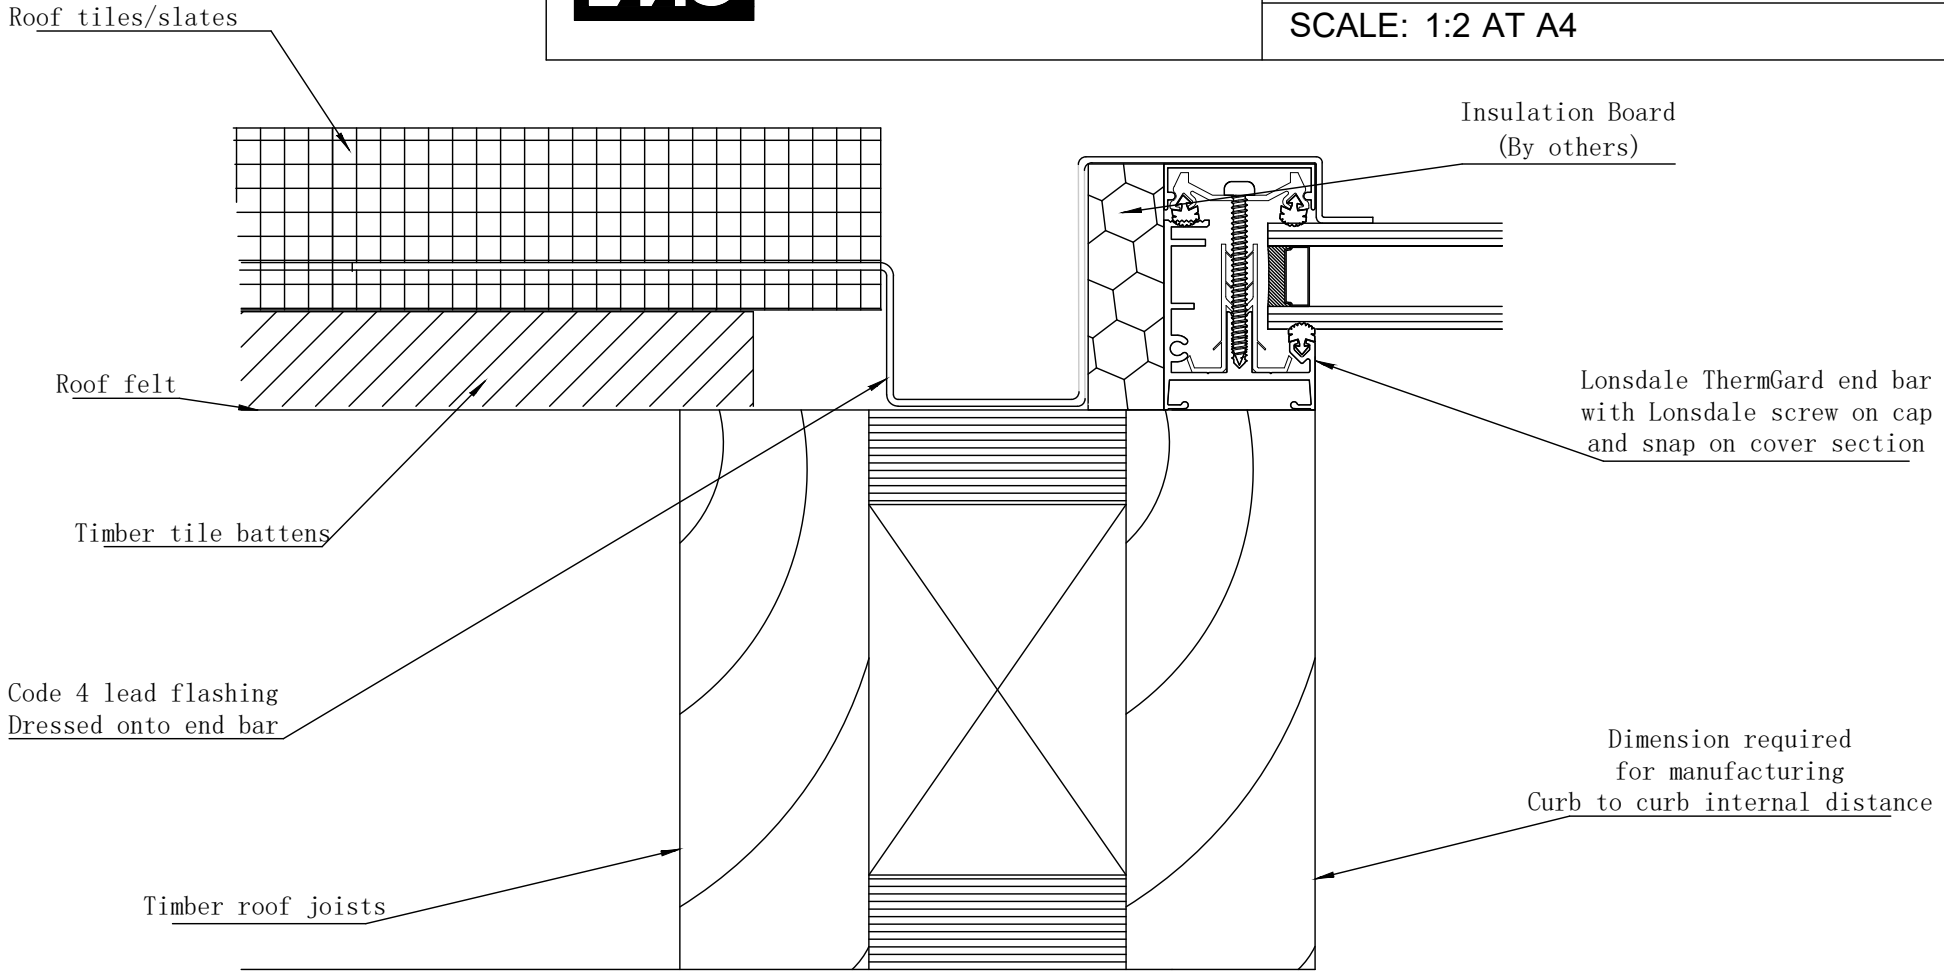

Minimum pitch
 required 20°

PROJECT: TECHNICAL CATALOGUE DETAIL THERMGARD	REV	DATE	DRAWN	VM
			DATE	01/2024
			DRG. No.	THE 39-TRIL