
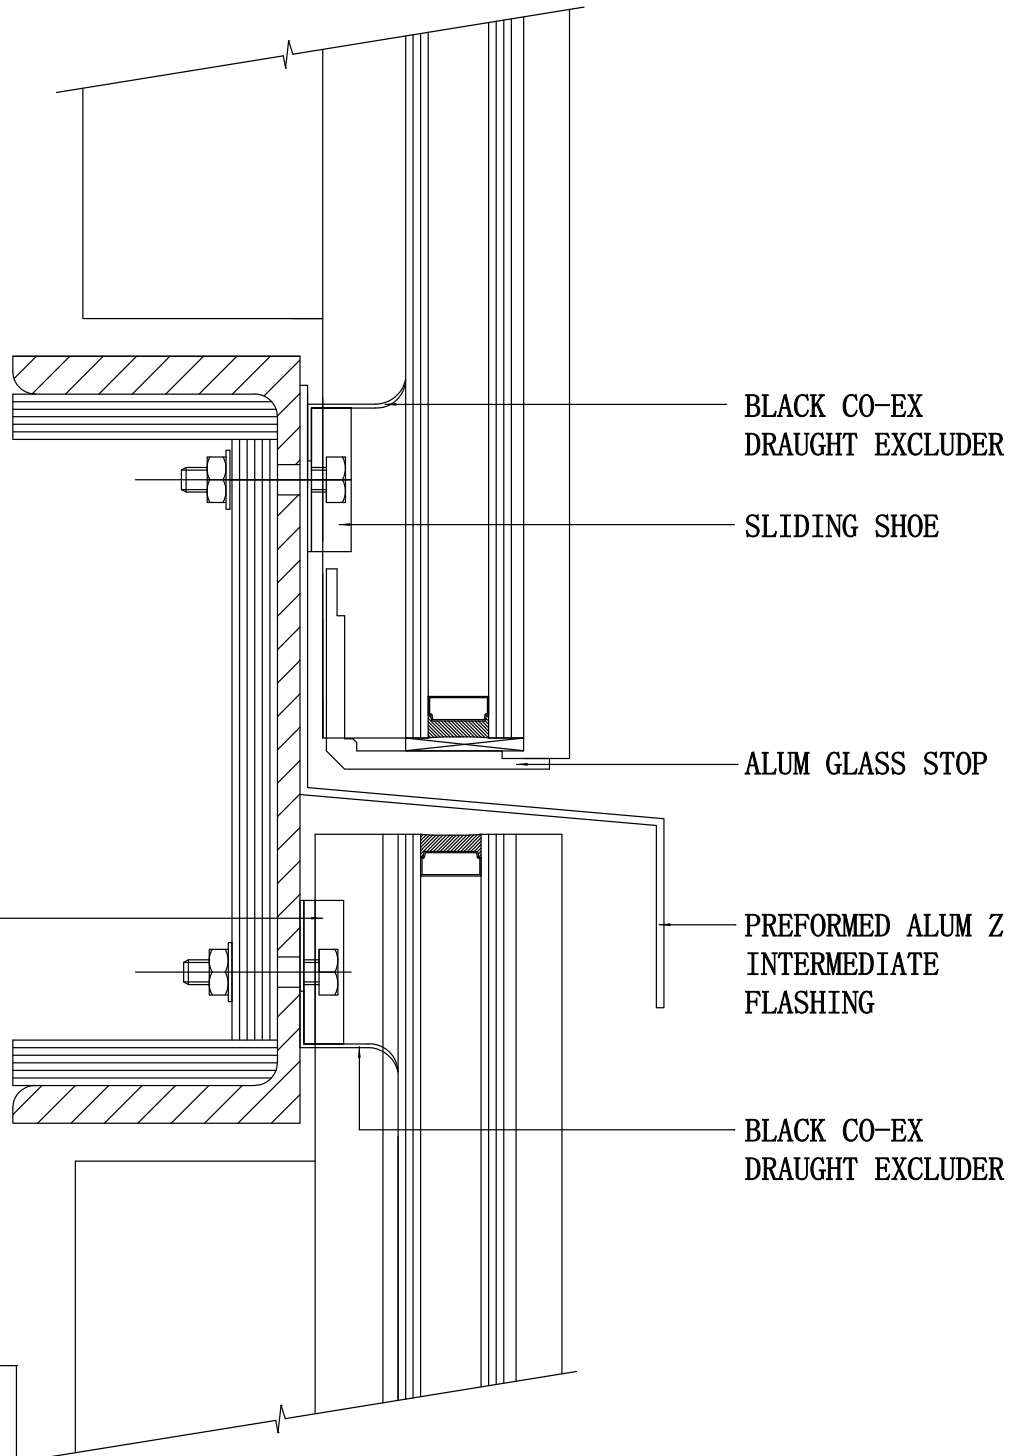


VERTICAL INTERMEDIATE DETAIL

SCALE 1:2 on A4

Application

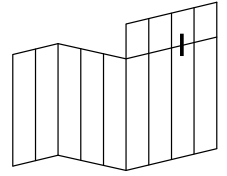

BLACK CO-EX
DRAUGHT EXCLUDER

SLIDING SHOE

ALUM GLASS STOP

PREFORMED ALUM Z
INTERMEDIATE
FLASHING

BLACK CO-EX
DRAUGHT EXCLUDER

POSITIVE FIXING SHOE
(DELETE WHEN FIXING
TO TIMBER AND SCREW
CARRIER RAIL DIRECT TO
SUPPORT WITH 2No. No. 10
WOODSCREWS)

STEELWORK MAY BE INSULATED
BY OTHERS TO IMPROVE THERMAL
EFFICIENCY